

Map Direction



Map Scale



Legend

- Property
- Public Right-Of-Way
- Private Right-Of-Way
- Railroad Right-Of-Way
- Building - MassGIS
- Lake, Pond, or River
- 19-3 (Example) Parcel ID Map-Block
- 2 Ac (Example) Land Area in Acres

CGIS MAPPING, LLC
 143 Front Street, Suite 863
 Marion, MA 02738
 Phone: (508) 916-7795
 www.cgismapping.com

Disclaimer


This map is for assessment and planning purpose only. It is not intended to be used for description, conveyance, authoritative definition of legal boundary, or property title. This is not a survey product. Users are encouraged to examine the documentation or metadata associated with the data on which this map is based for information related to its accuracy, date of creation and limitations.

PDF file created on 11/21/2022

TOWN OF TEWKSBURY
 Massachusetts

Fiscal Year
 2023

Tax Map
115

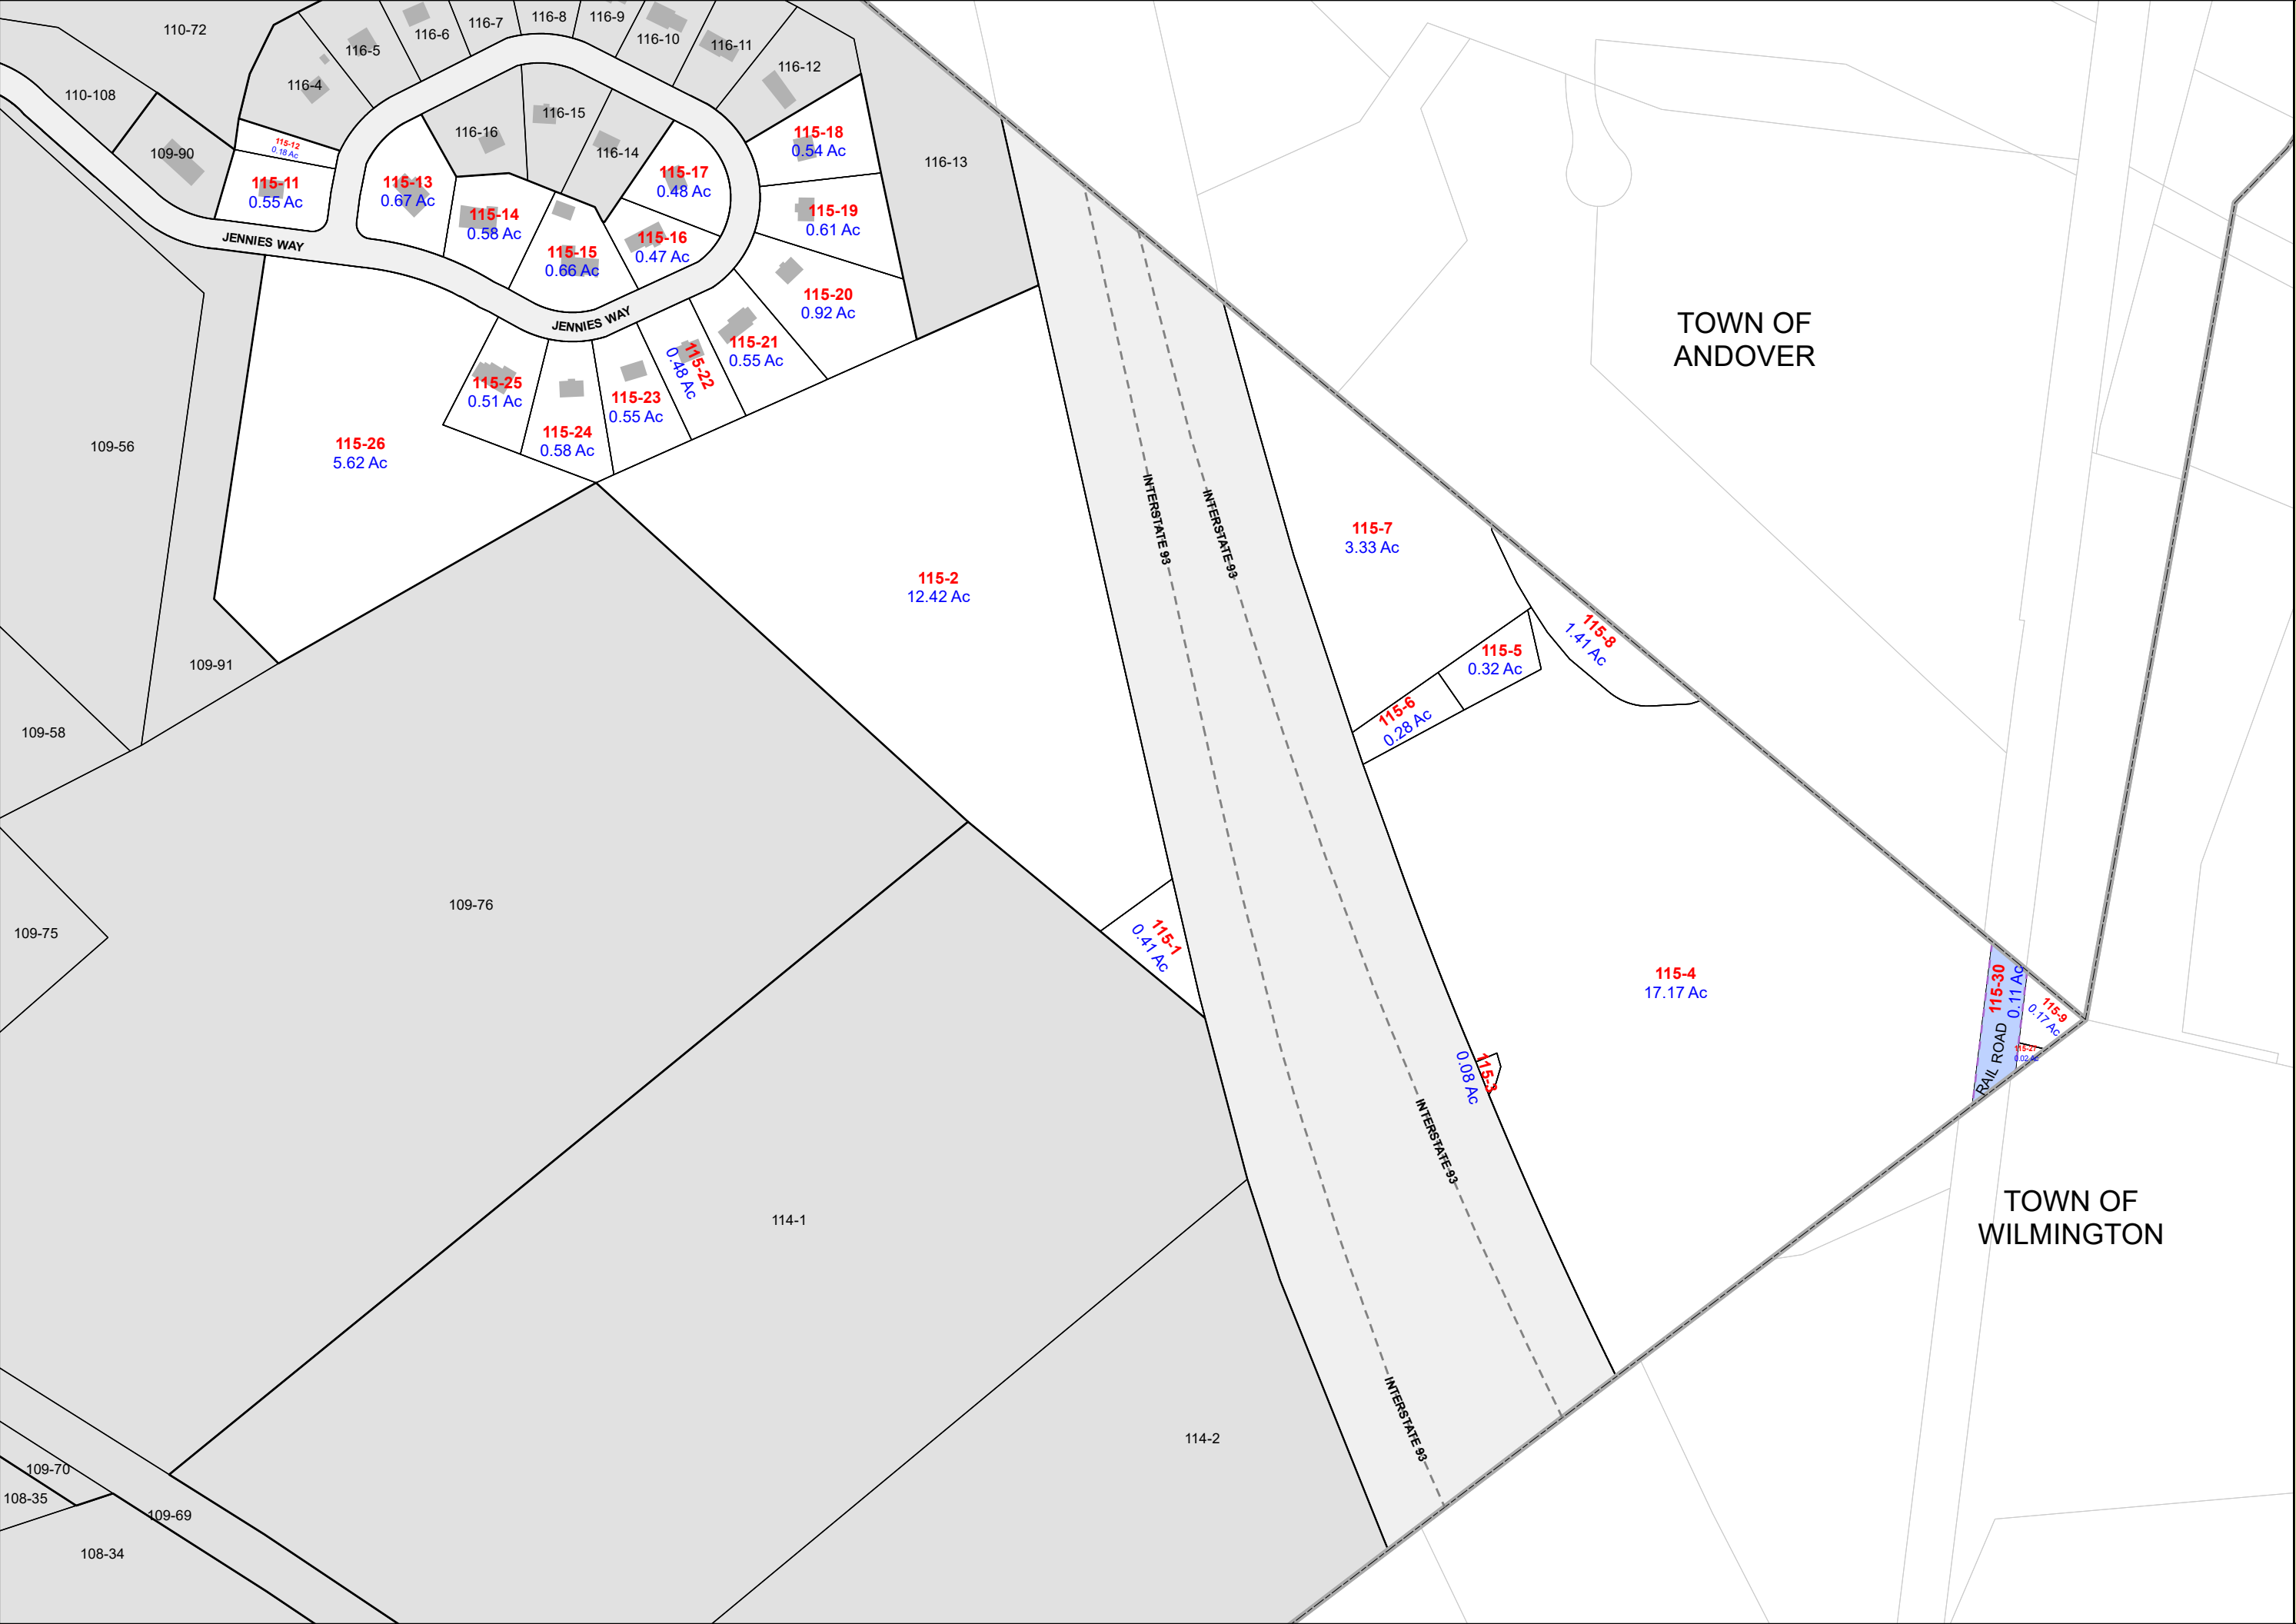

TOWN OF ANDOVER

TOWN OF WILMINGTON

INTERSTATE 93

INTERSTATE 93

RAIL ROAD

JENNIES WAY

JENNIES WAY

110-108, 109-90, 109-56, 109-91, 109-58, 109-75, 109-76, 109-70, 108-35, 109-69, 108-34, 110-72, 116-5, 116-6, 116-7, 116-8, 116-9, 116-10, 116-11, 116-12, 116-4, 116-16, 116-15, 116-14, 116-13, 116-11, 116-12, 115-12, 115-11, 115-13, 115-14, 115-15, 115-16, 115-17, 115-18, 115-19, 115-20, 115-21, 115-23, 115-24, 115-25, 115-26, 115-2, 115-5, 115-6, 115-7, 115-8, 115-1, 115-3, 115-4, 115-27, 115-28, 115-29, 115-30, 114-1, 114-2