


Map Direction



Map Scale

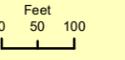

Legend

- Property
- Public Right-Of-Way
- Private Right-Of-Way
- Railroad Right-Of-Way
- Building - MassGIS 2023
- Lake, Pond, or River
- 19-3 (Example) Parcel ID Map-Block
- 2 Ac (Example) Land Area in Acres


CGIS MAPPING, LLC
 143 Front Street, Suite 863
 Marion, MA 02738
 Phone: (508) 916-7795
 www.cgismapping.com

Disclaimer
 This map is for assessment and planning purpose only. It is not intended to be used for description, conveyance, authoritative definition of legal boundary, or property title. This is not a survey product. Users are encouraged to examine the documentation or metadata associated with the data on which this map is based for information related to its accuracy, date of creation and limitations.
 PDF file created on 6/11/2025

TOWN OF TEWKSBURY Massachusetts

Fiscal Year 2026

Tax Map 111

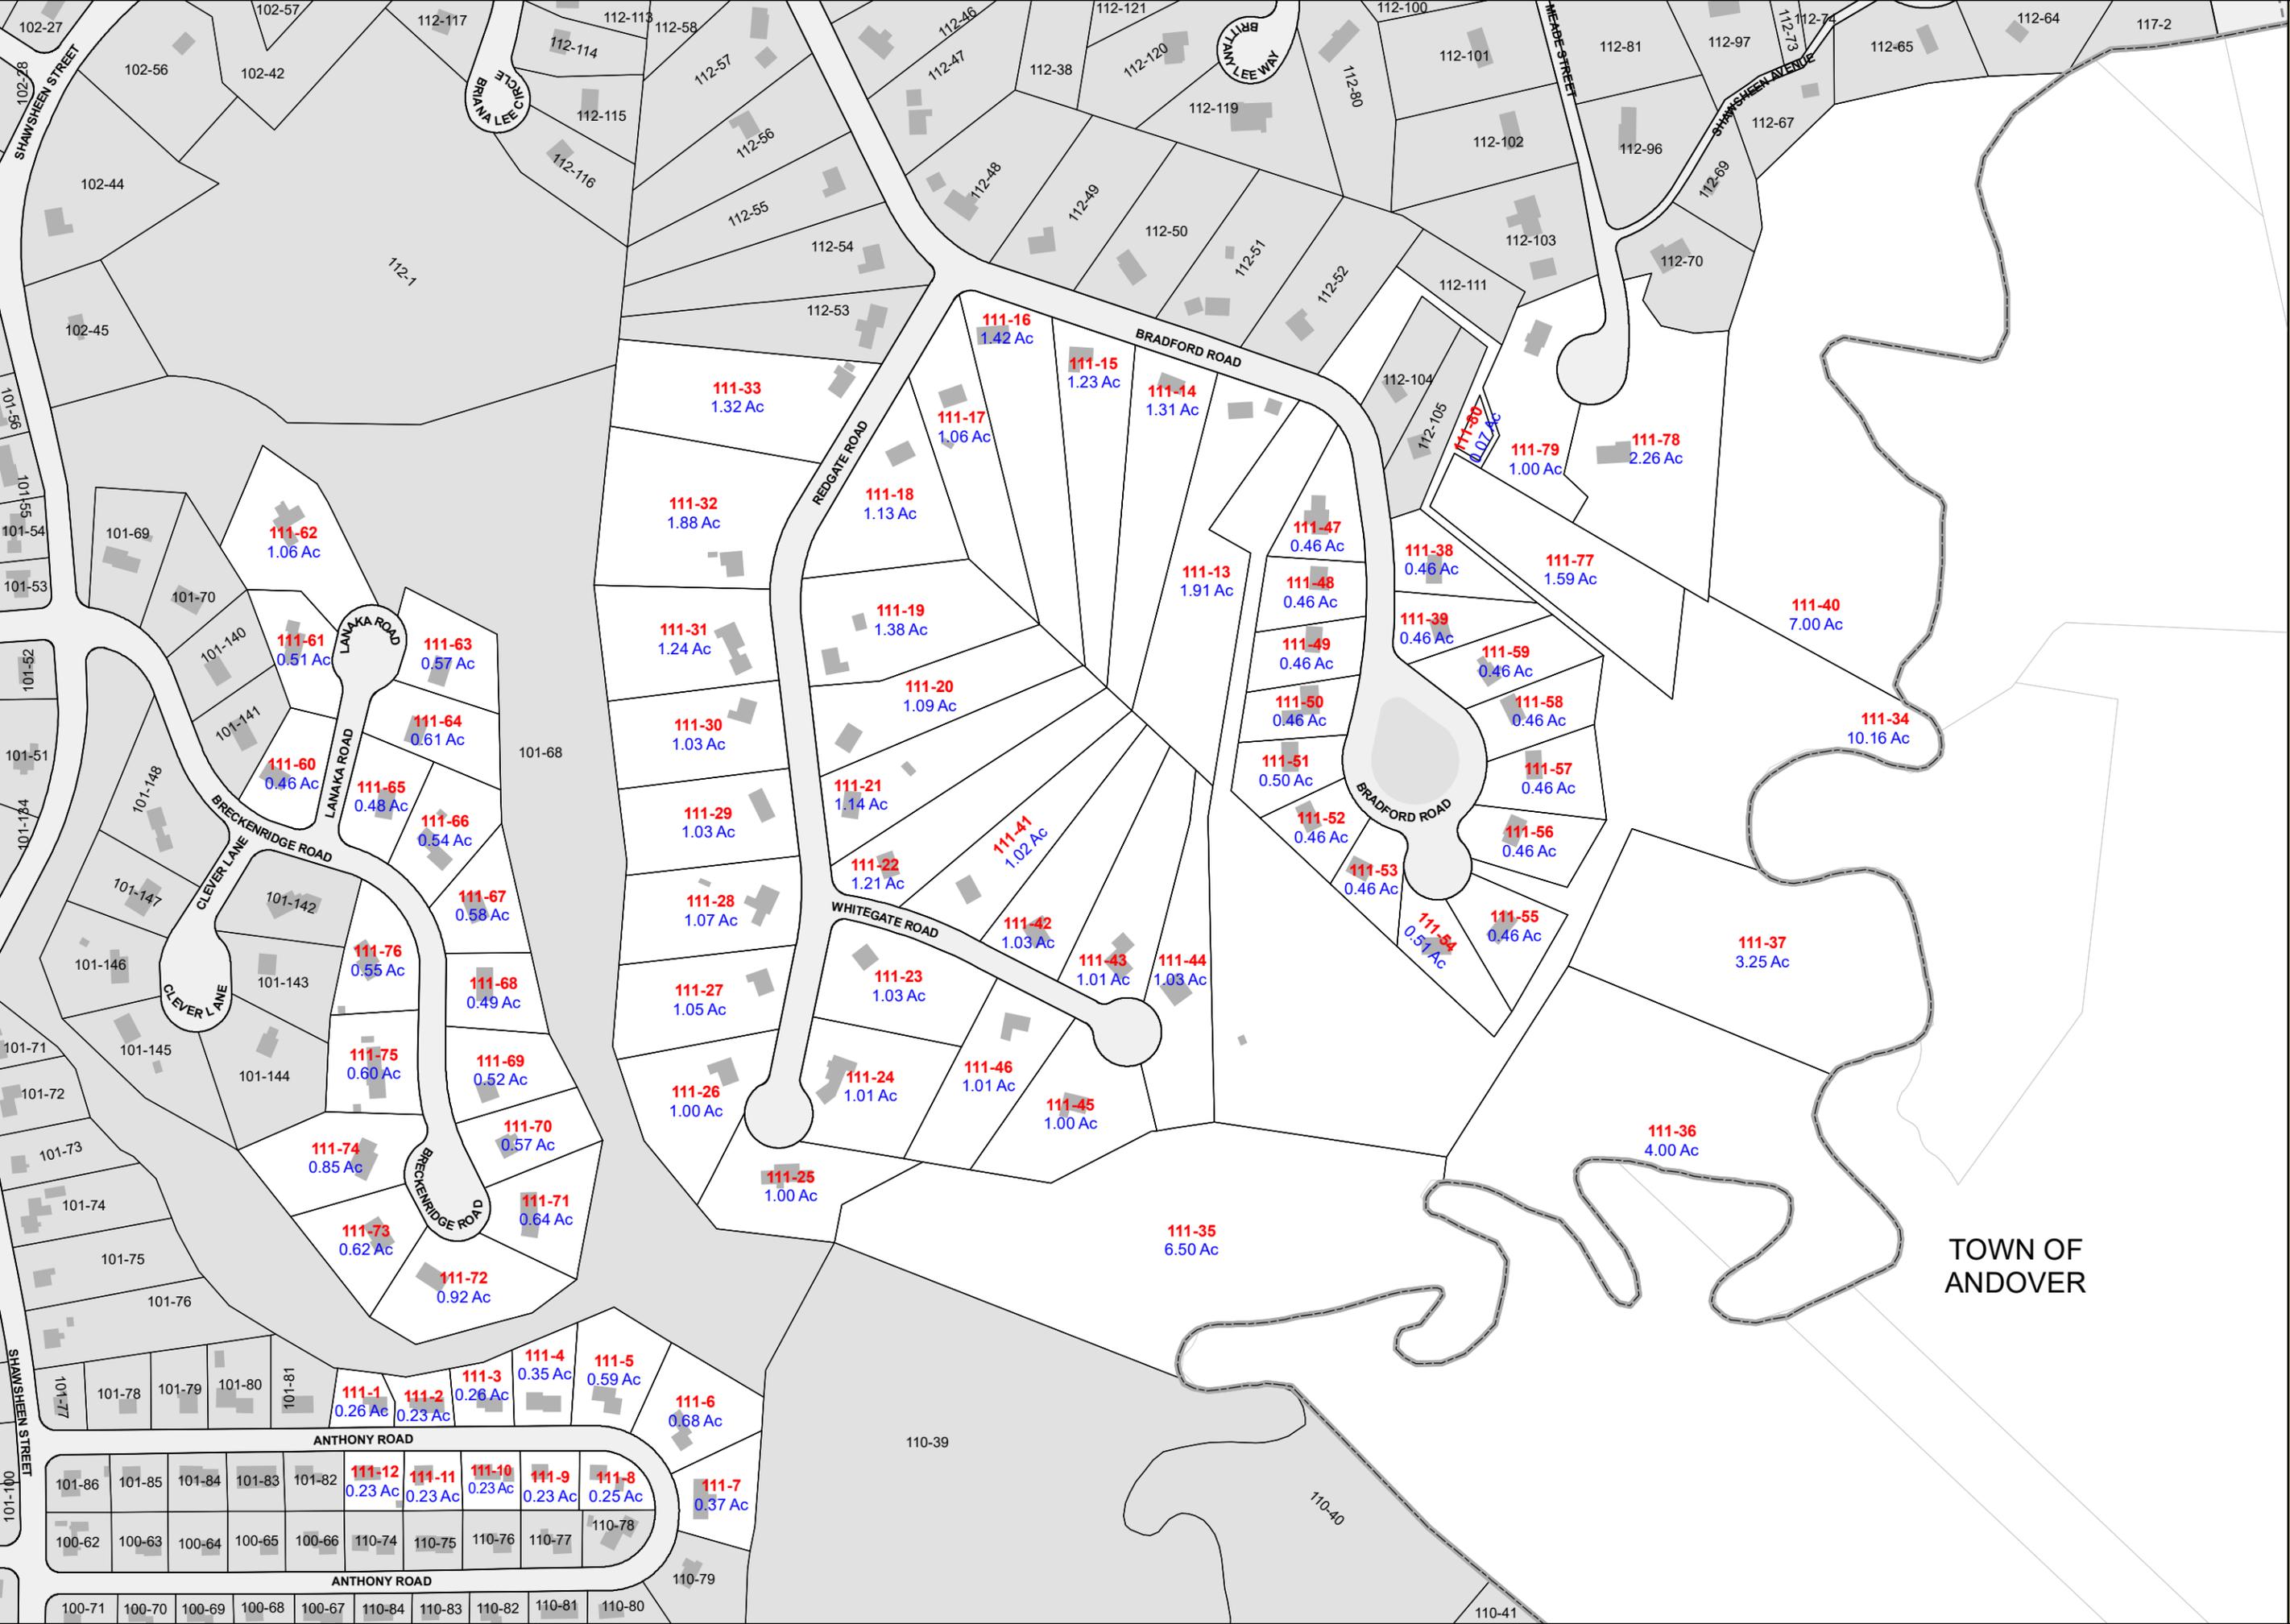

TOWN OF ANDOVER