

Map Direction



Map Scale



Legend

- Property
 - Public Right-Of-Way
 - Private Right-Of-Way
 - Railroad Right-Of-Way
 - Building - MassGIS
 - Lake, Pond, or River
- 19-3 (Example) Parcel ID Map-Block
2 Ac (Example) Land Area in Acres


CGIS MAPPING, LLC
 143 Front Street, Suite 863
 Marion, MA 02738
 Phone: (508) 916-7795
www.cgismapping.com

Disclaimer
 This map is for assessment and planning purpose only. It is not intended to be used for description, conveyance, authoritative definition of legal boundary, or property title. This is not a survey product. Users are encouraged to examine the documentation or metadata associated with the data on which this map is based for information related to its accuracy, date of creation and limitations.
 PDF file created on 10/19/2022

**TOWN OF TEWKSBURY
 Massachusetts**

Fiscal Year 2023

**Tax Map
 94**

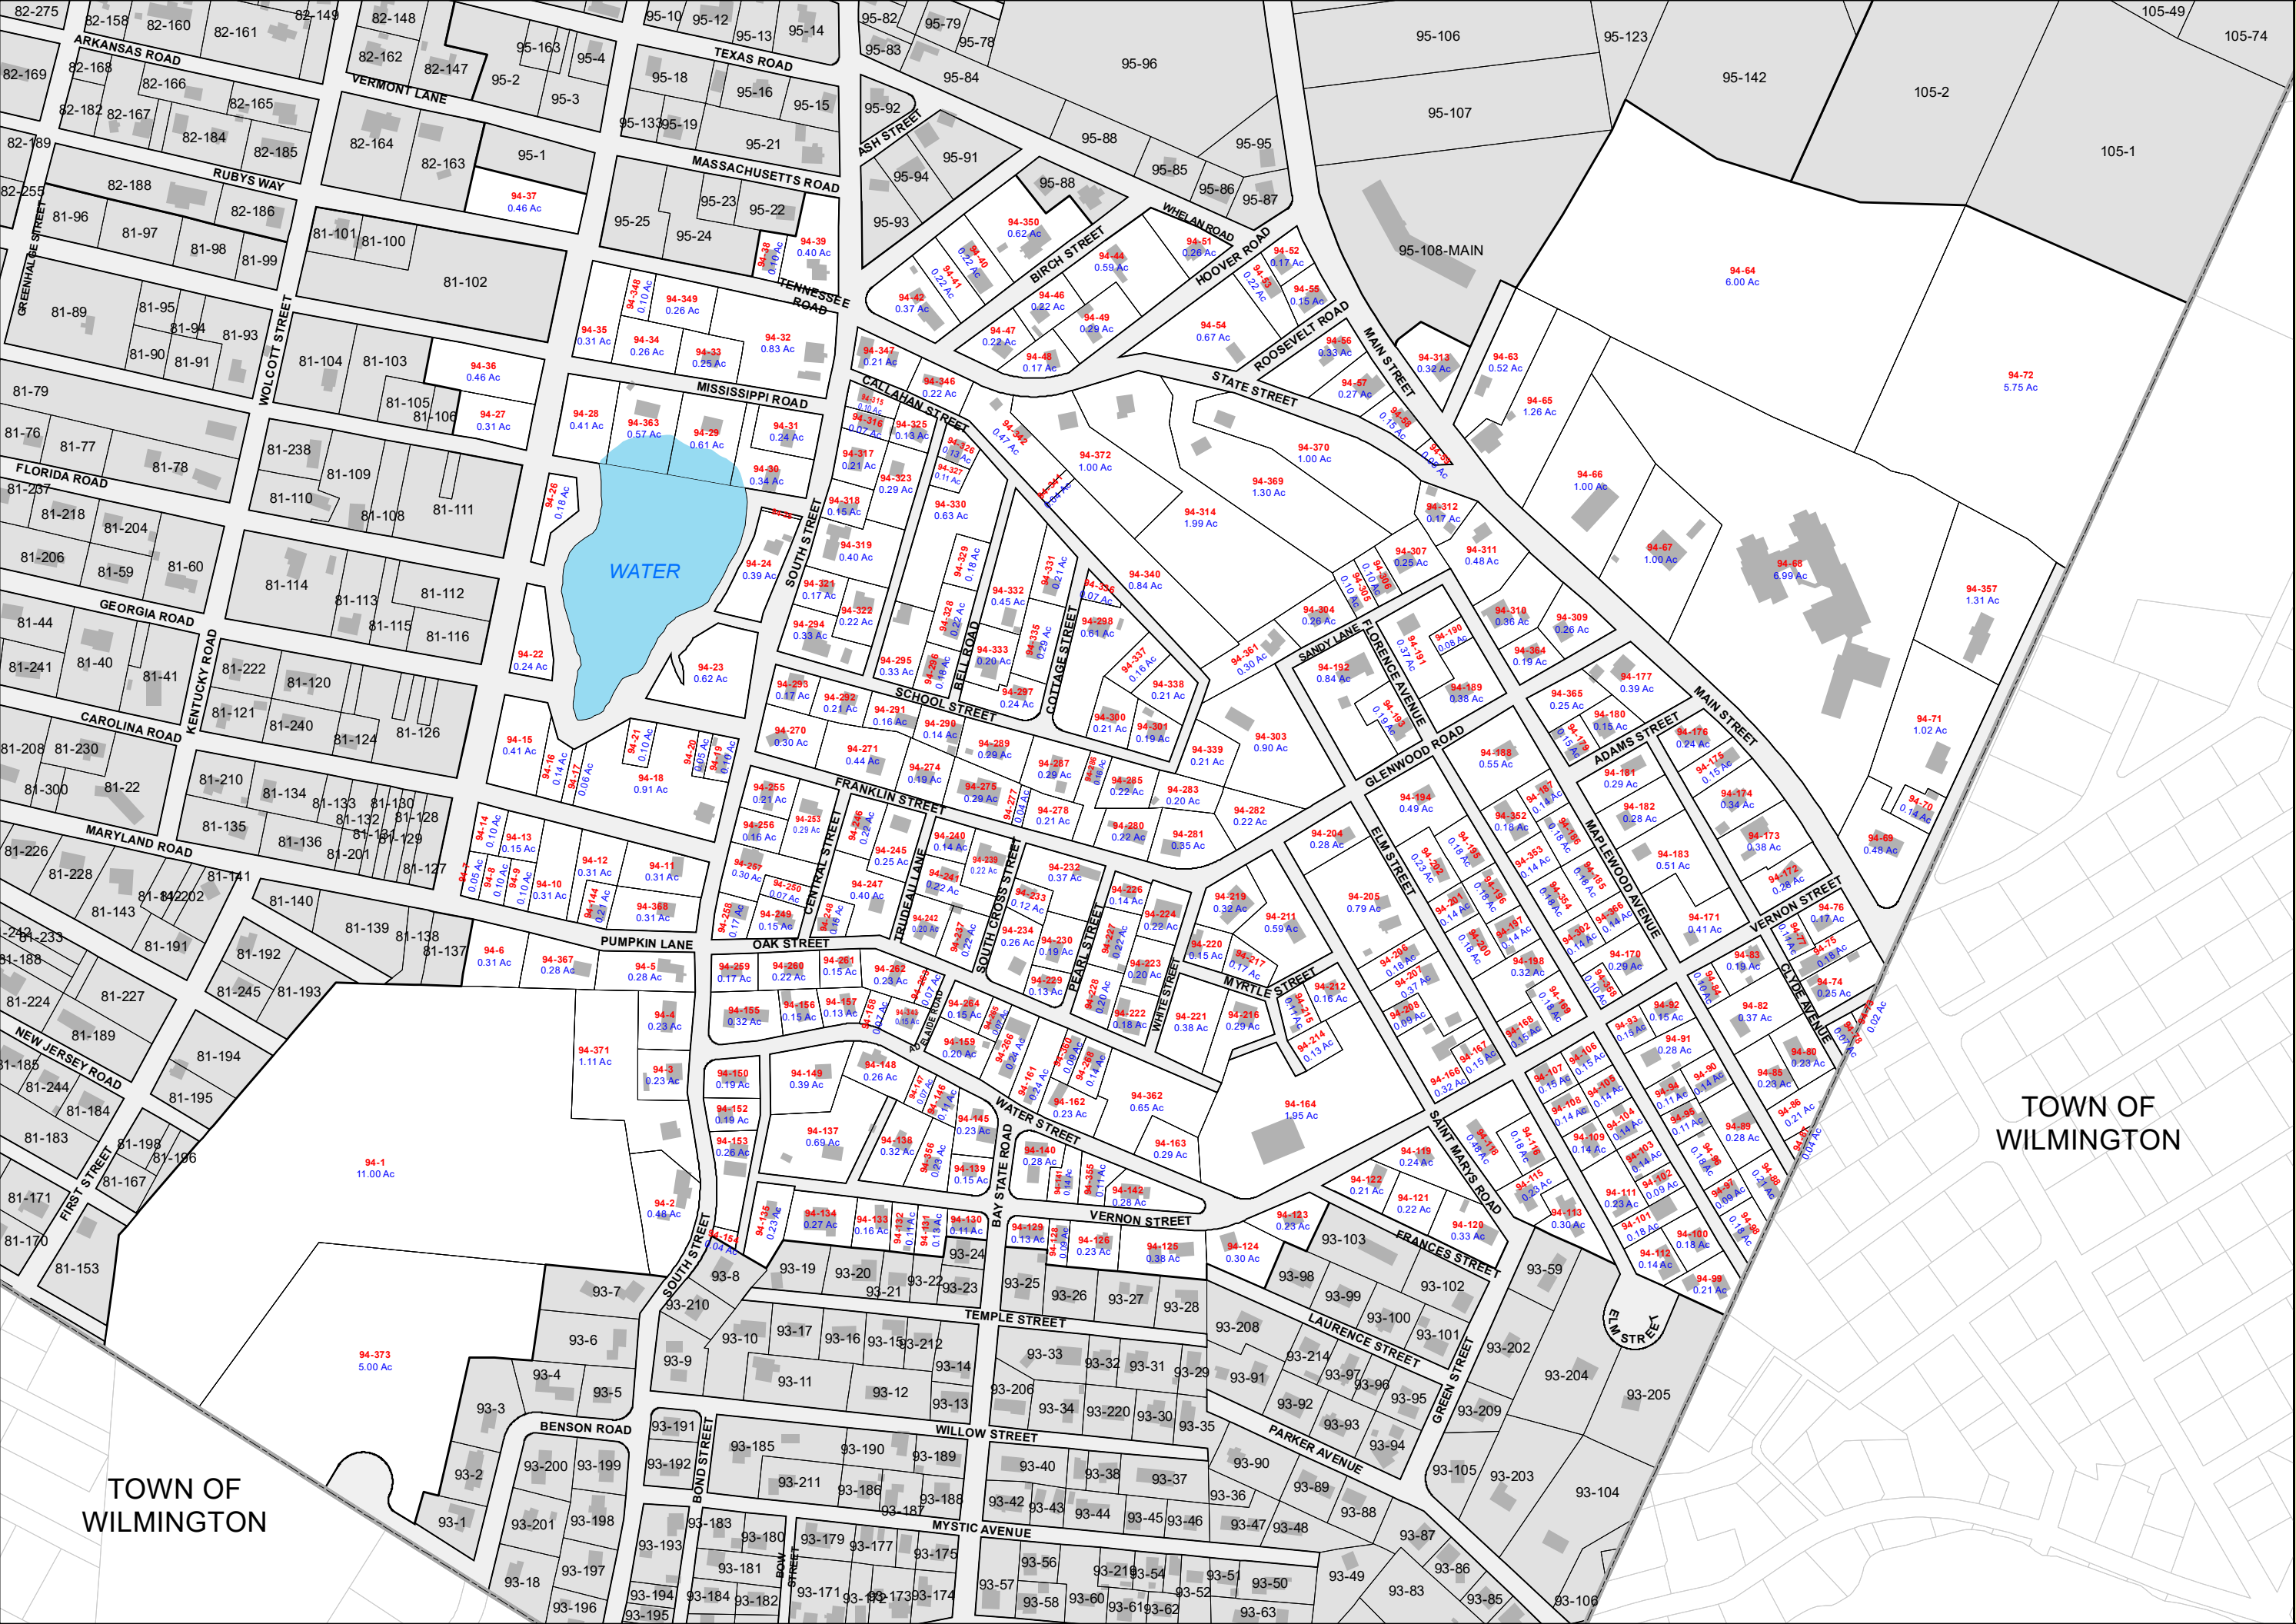

**TOWN OF
 WILMINGTON**

**TOWN OF
 WILMINGTON**