


Map Direction



Map Scale

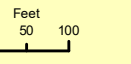

Legend

- Property
- Public Right-Of-Way
- Private Right-Of-Way
- Railroad Right-Of-Way
- Building - MassGIS
- Lake, Pond, or River
- 19-3 (Example) Parcel ID Map-Block
- 2 Ac (Example) Land Area in Acres


**CGIS MAPPING, LLC**  
 143 Front Street, Suite 863  
 Marion, MA 02738  
 Phone: (508) 916-7795  
 www.cgismapping.com

**Disclaimer**  
 This map is for assessment and planning purpose only. It is not intended to be used for description, conveyance, authoritative definition of legal boundary, or property title. This is not a survey product. Users are encouraged to examine the documentation or metadata associated with the data on which this map is based for information related to its accuracy, date of creation and limitations.  
 PDF file created on 10/19/2022

TOWN OF TEWKSBURY Massachusetts

Fiscal Year 2023

Tax Map 83

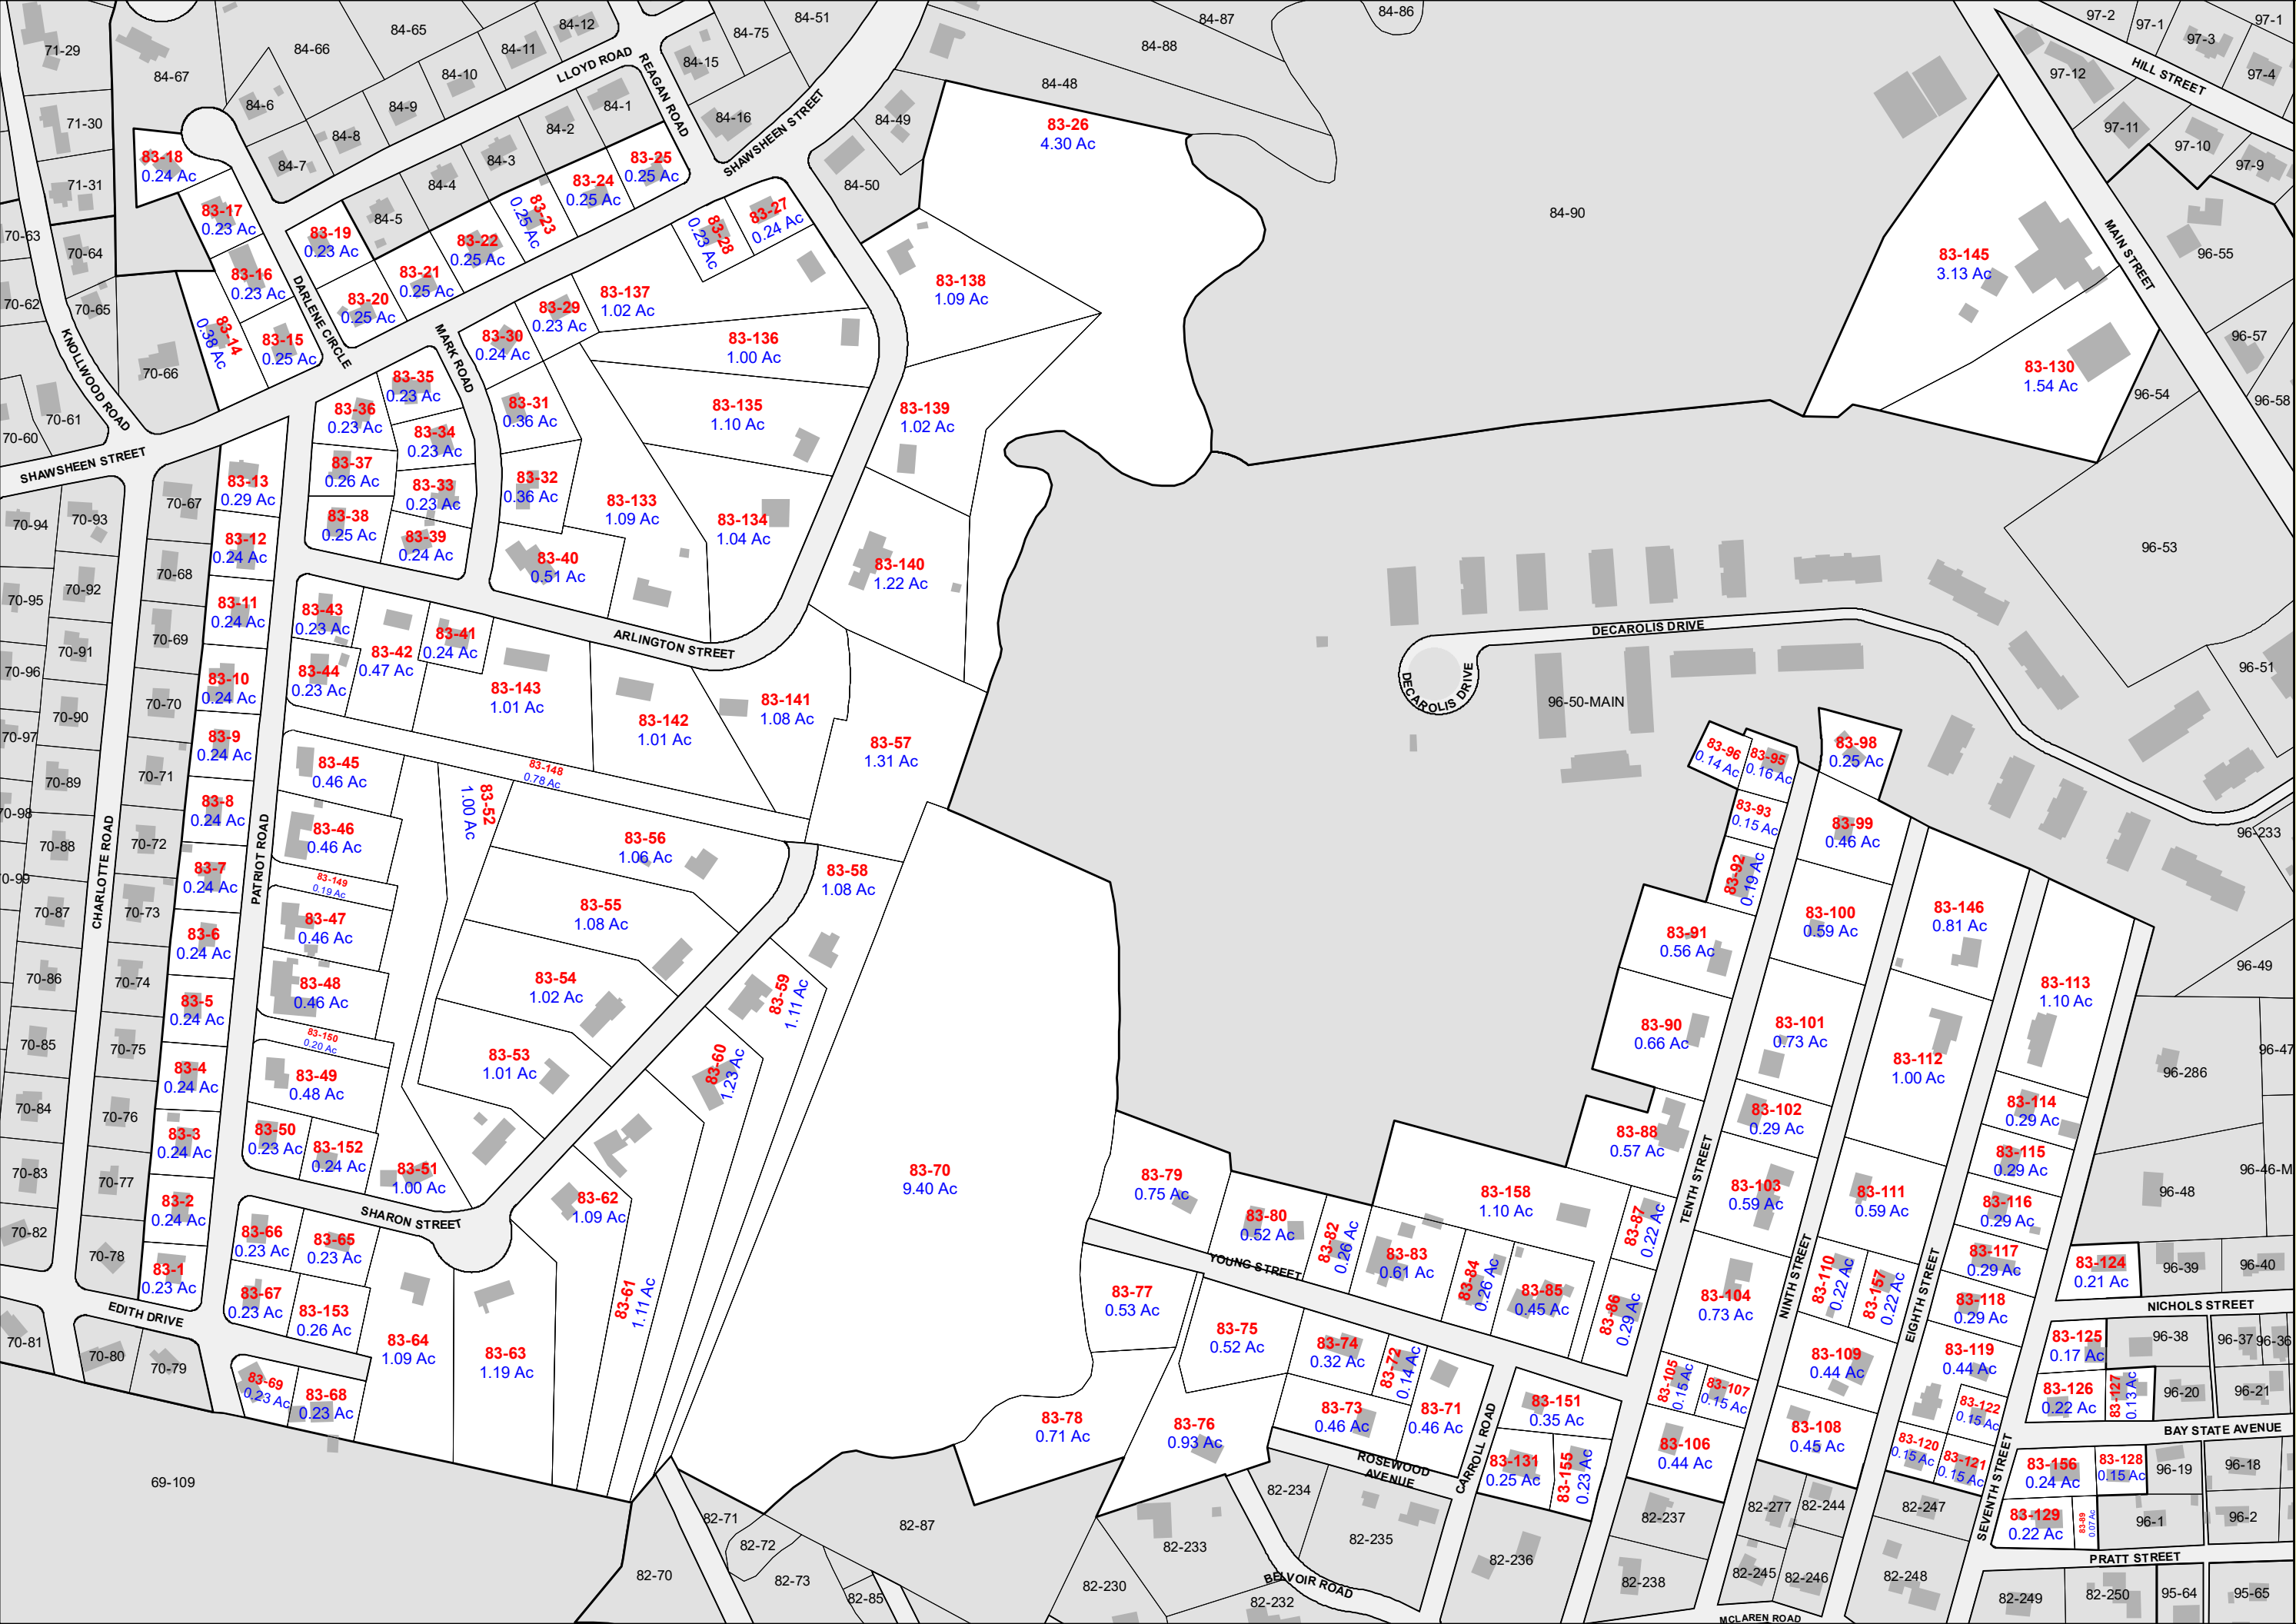

**TOWN OF TEWKSBURY**  
 INCORPORATED 1734

Map Direction

Map Scale

Legend

CGIS MAPPING, LLC

Disclaimer

TOWN OF TEWKSBURY  
 Massachusetts

Fiscal Year  
 2023

**Tax Map**  
**83**